


Structural Engineer
Wedinger Associates Inc.
Tel: 617.374.0000 Fax: 617.374.0010

Landscape
Brown Richardson & Rowe
Tel: 617.542.8552 Fax: 617.542.8517

Civil Engineer
Geller / De Villis, Inc.
Tel: 781.237.4111 Fax: 781.237.4144

General Contractor CM
Suffolk Construction M.E.
Tel: 617.517.5246 Fax: 617.269.5200

M/E/P Engineer
Robert W. Sullivan, M.E.
Tel: 617.523.8227 Fax: 617.523.8016

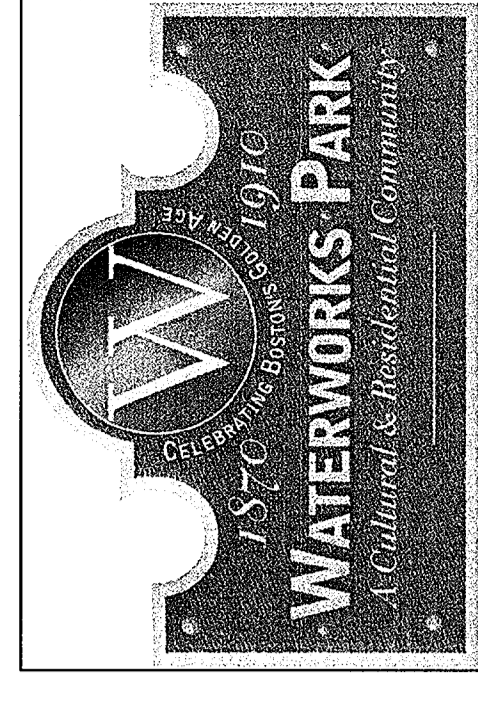

**WATERWORKS
PARK LLC**

Revision	Issue Description	Date
Δ	Construction Document	4.29.05
	GMP Set	3.18.05
	Permit Set	2.01.05
	Design Development	12.23.04
	Foundation Package	12.23.04
	Supplementary Pricing Information	9.28.04
	Progress Print	9.08.04
	Revised Schematic Design	6.24.04
	Schematic Design	2.20.04

Scale: 1/8" = 1'-0"
Drawn By: [Blank] Checked By: [Blank] Reviewed By: [Blank]
Project No.: 22065.00

**THE RESIDENCES
AT WATERWORKS
PARK / PIPEYARD**
BOSTON, MASSACHUSETTS

PARKING LEVEL

A1.0B

